



LIGHT POLE ID - CONCEPT RENDERING

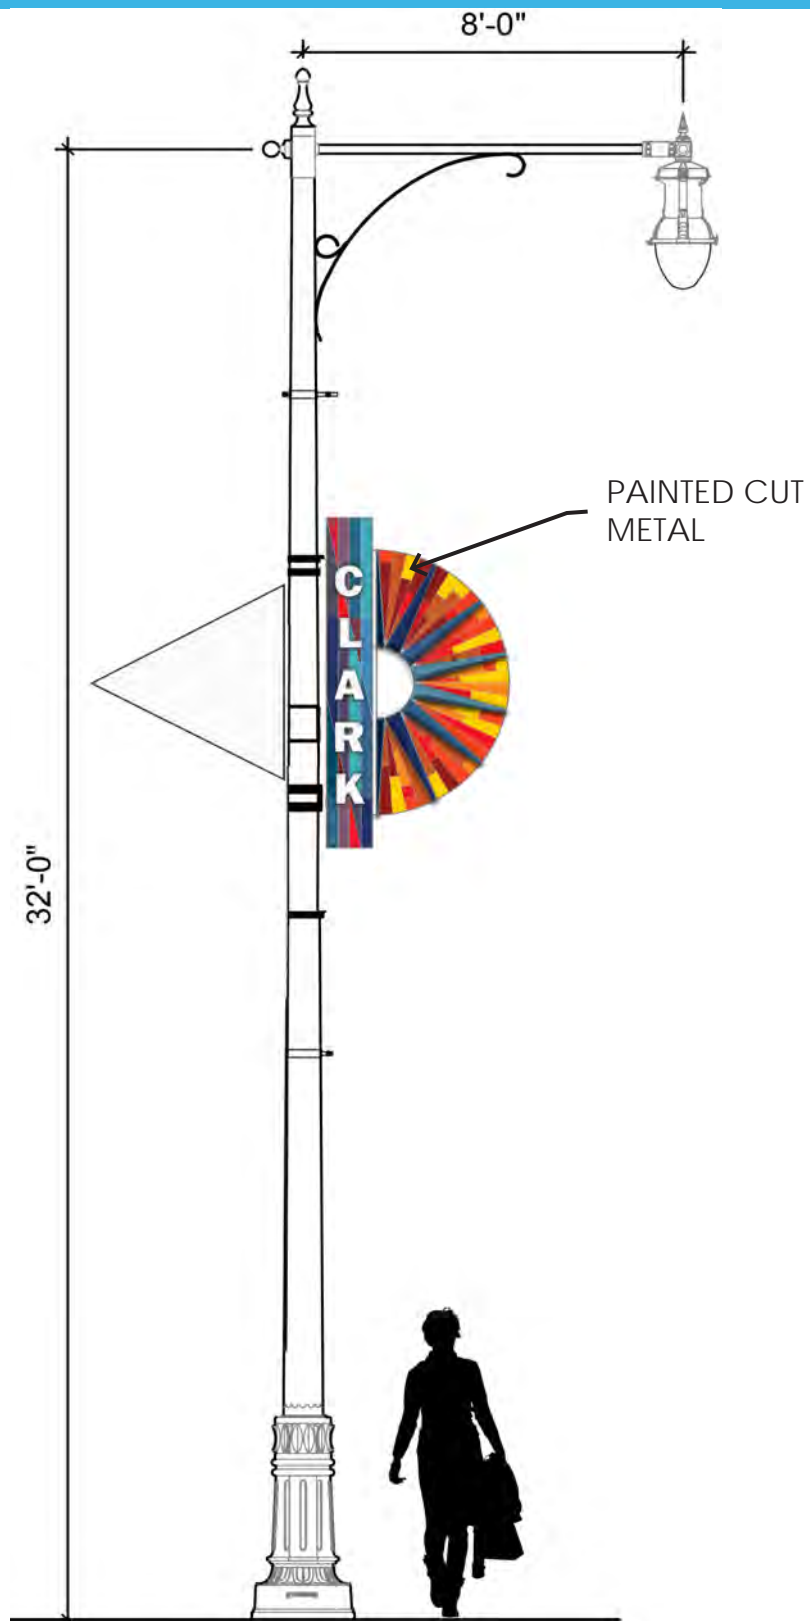


LIGHT POLE ID - FINAL DESIGN

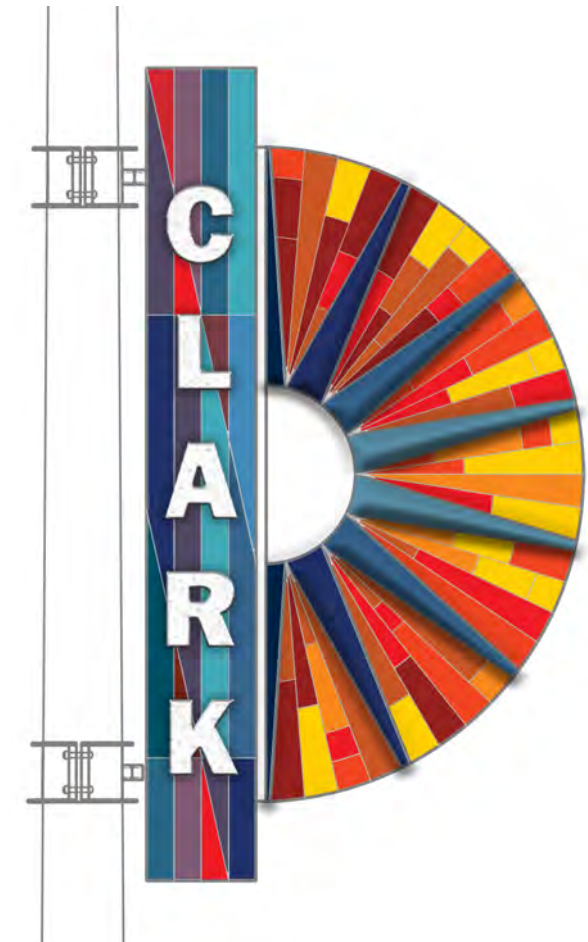



NEIGHBORHOOD ID - CONCEPT RENDERING

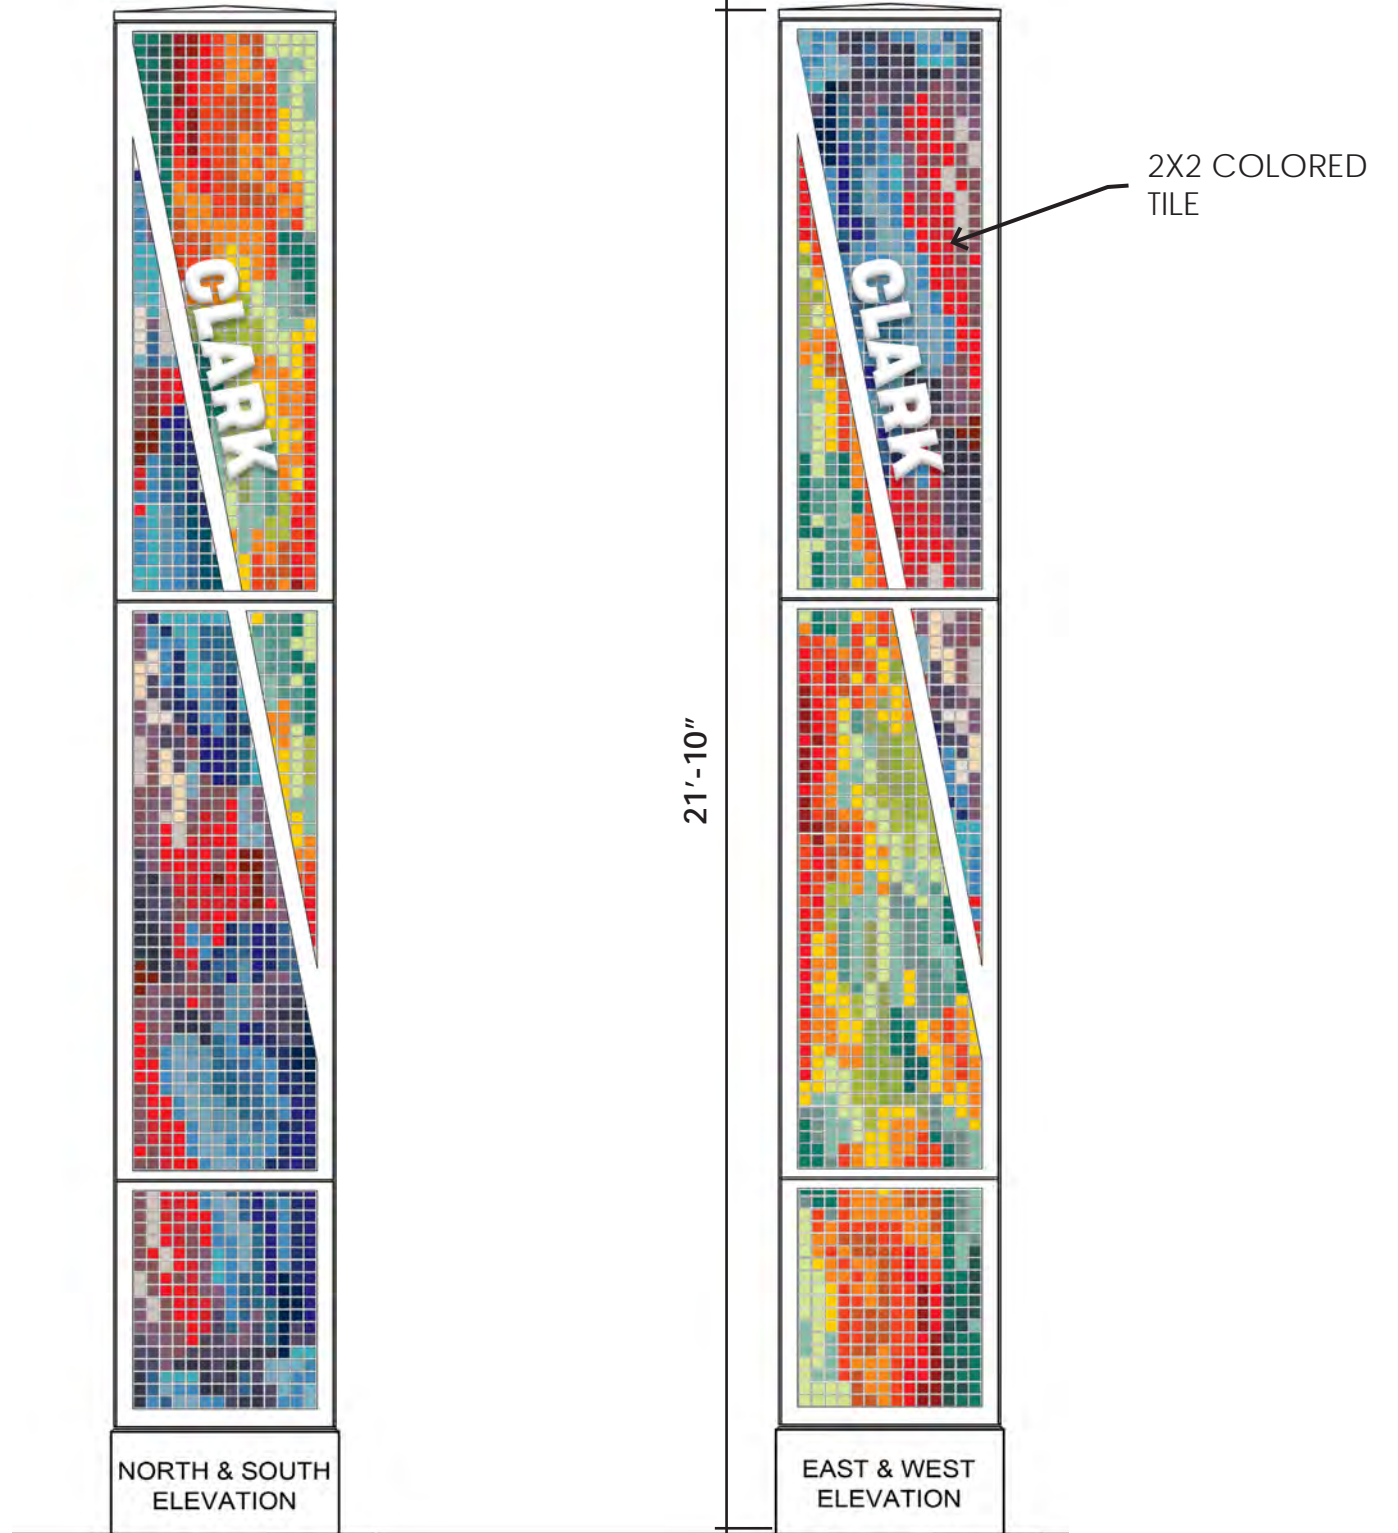

NEIGHBORHOOD ID - FINAL DESIGN



PROPOSED BENCH




GATEWAY LIGHT POLE-SMOOTH



PROPOSED BIKE RACK



PROPOSED TRASH CAN W/ VINYL BANNER

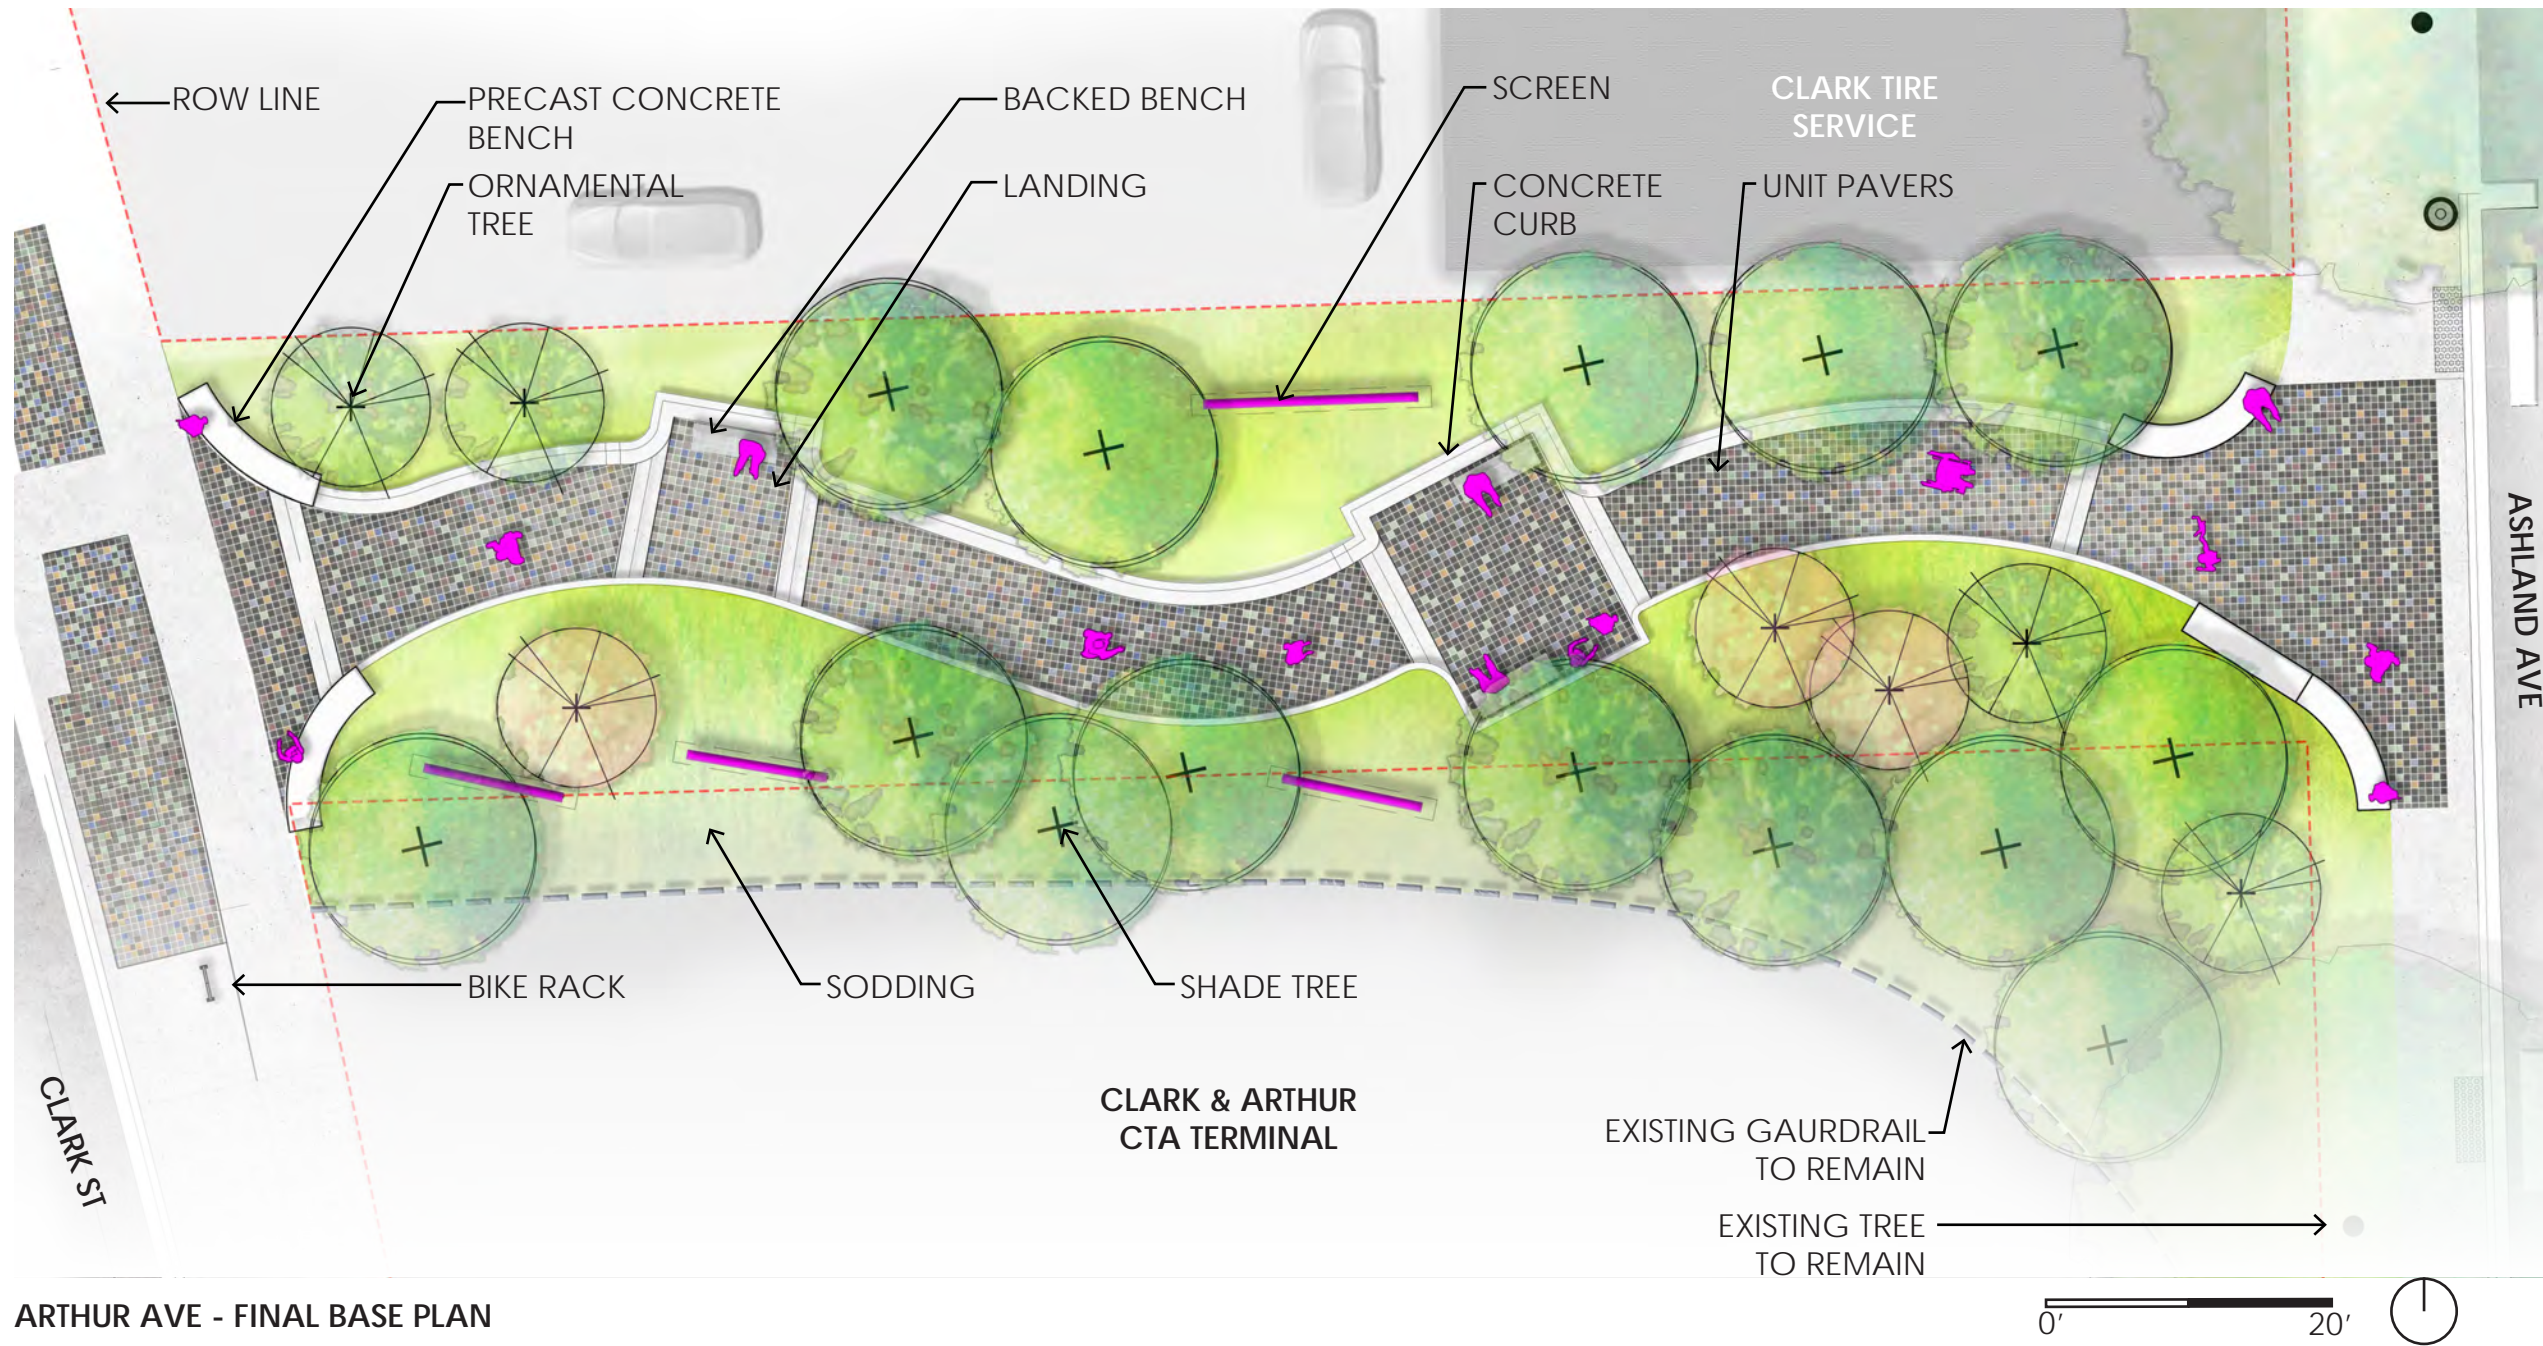


PRECAST CONCRETE BENCH - SECTION




PRECAST CONCRETE BENCH



BACKED BENCH

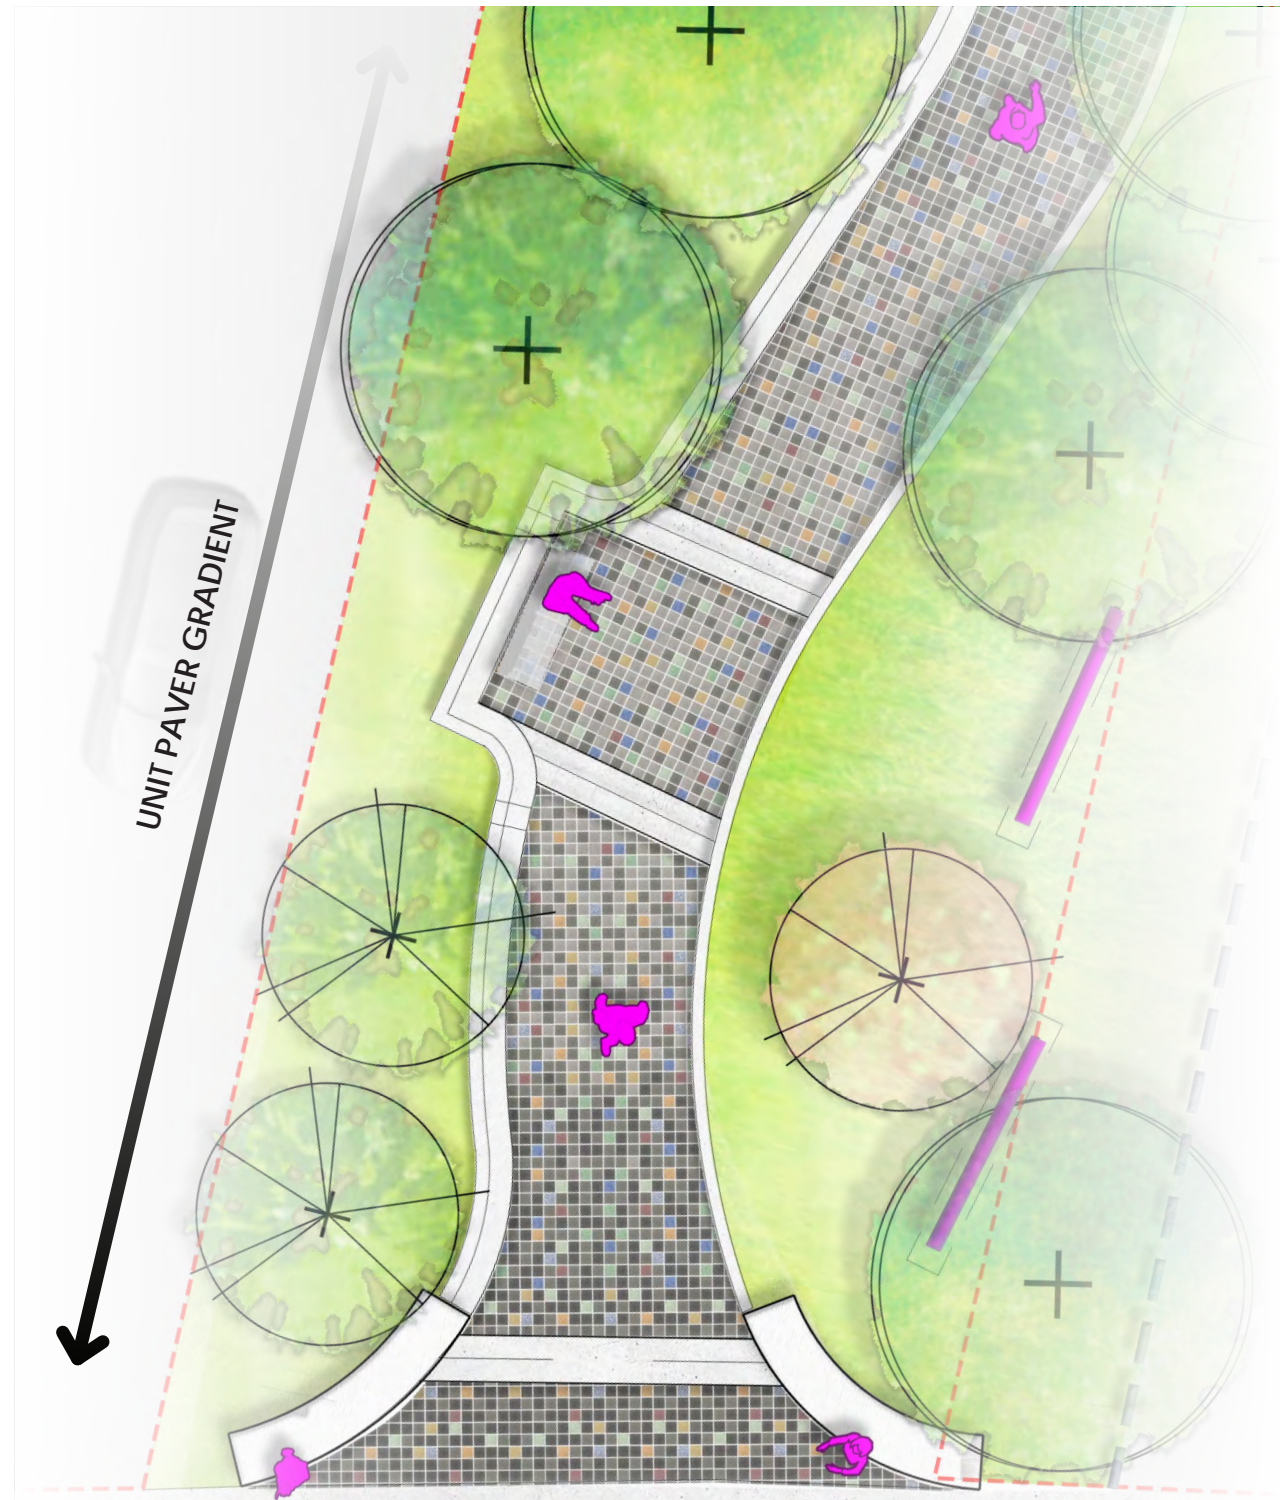



ARTHUR AVE - PLAN ENLARGEMENT

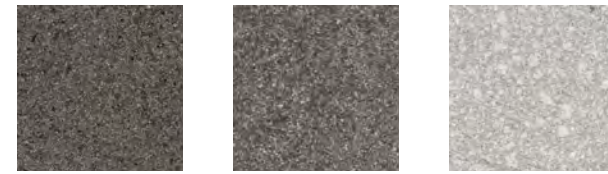


GREY UNIT PAVERS




COLOR INSERT UNIT PAVERS

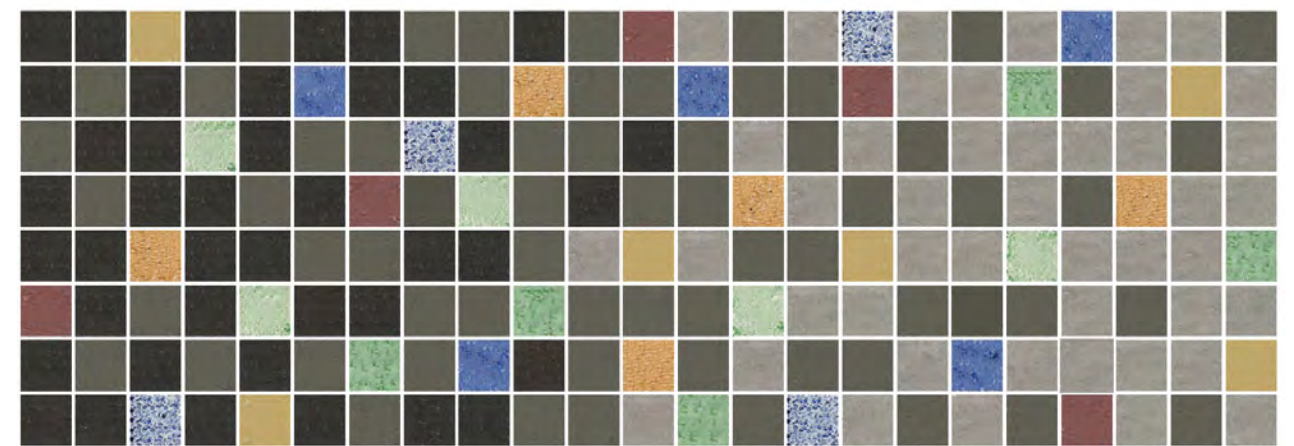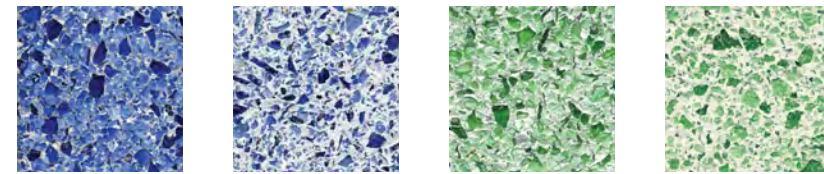


TYPICAL UNIT PAVER GRADIENT

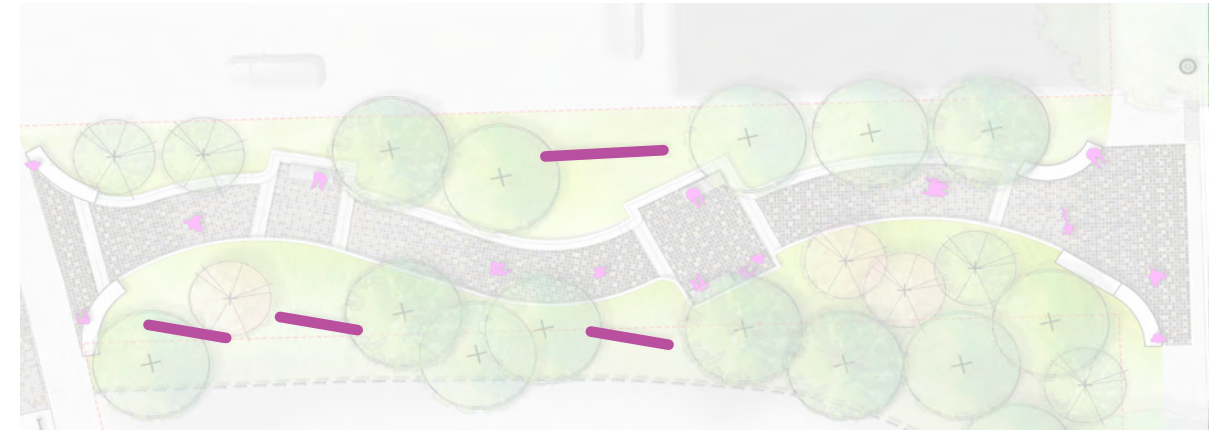


SCREEN - KEY PLAN

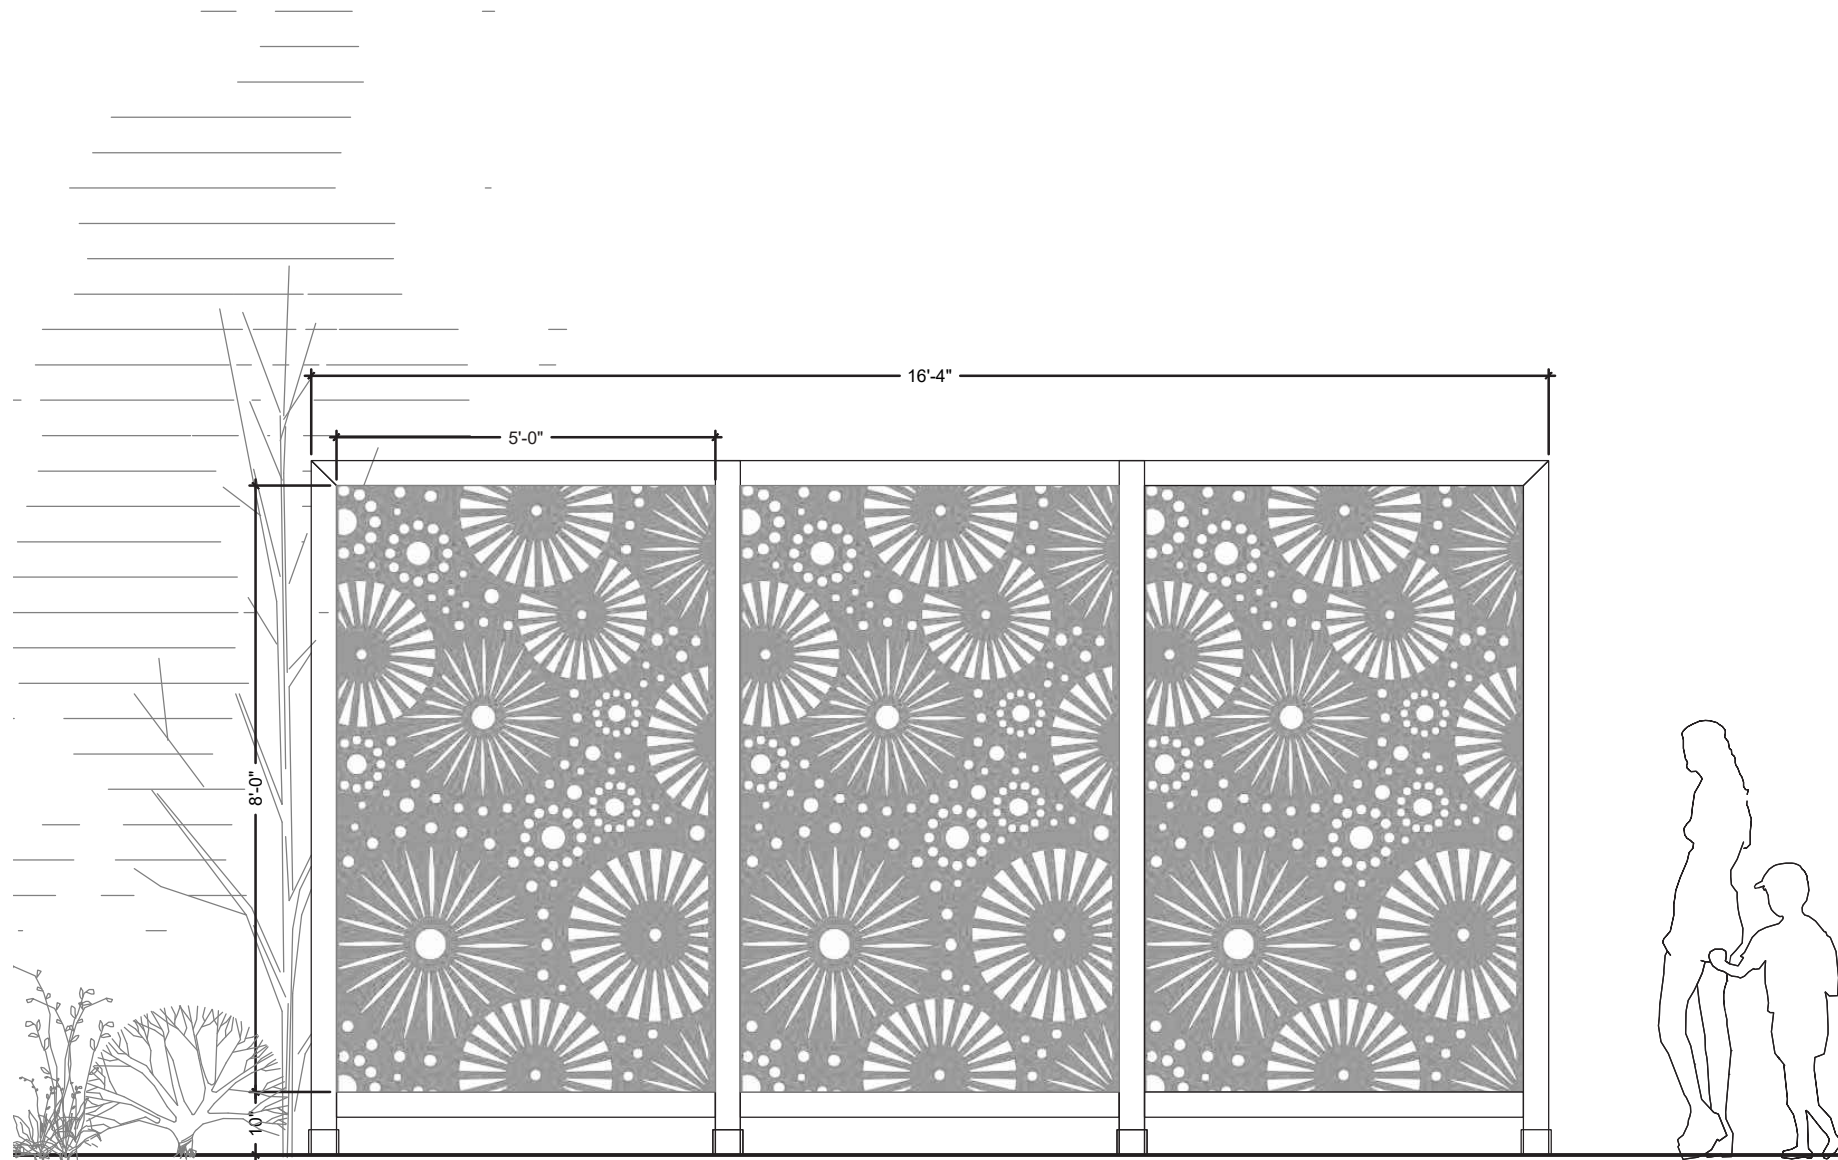


SCREEN - SECTION

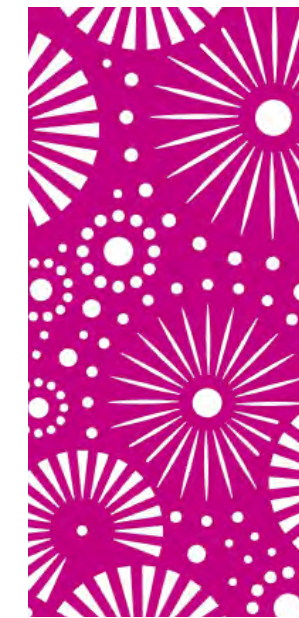

S-1

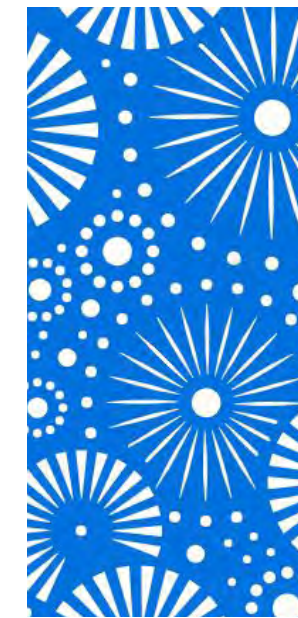


S-2

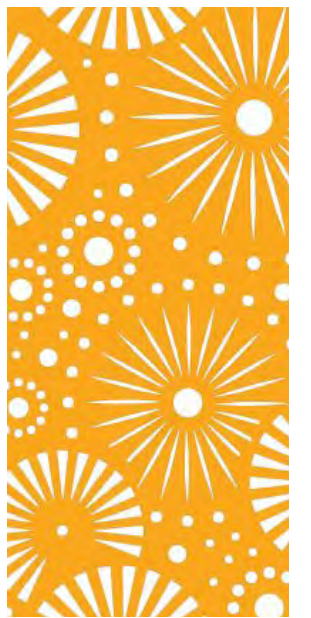

S-3

SCREEN - COLOR OPTIONS

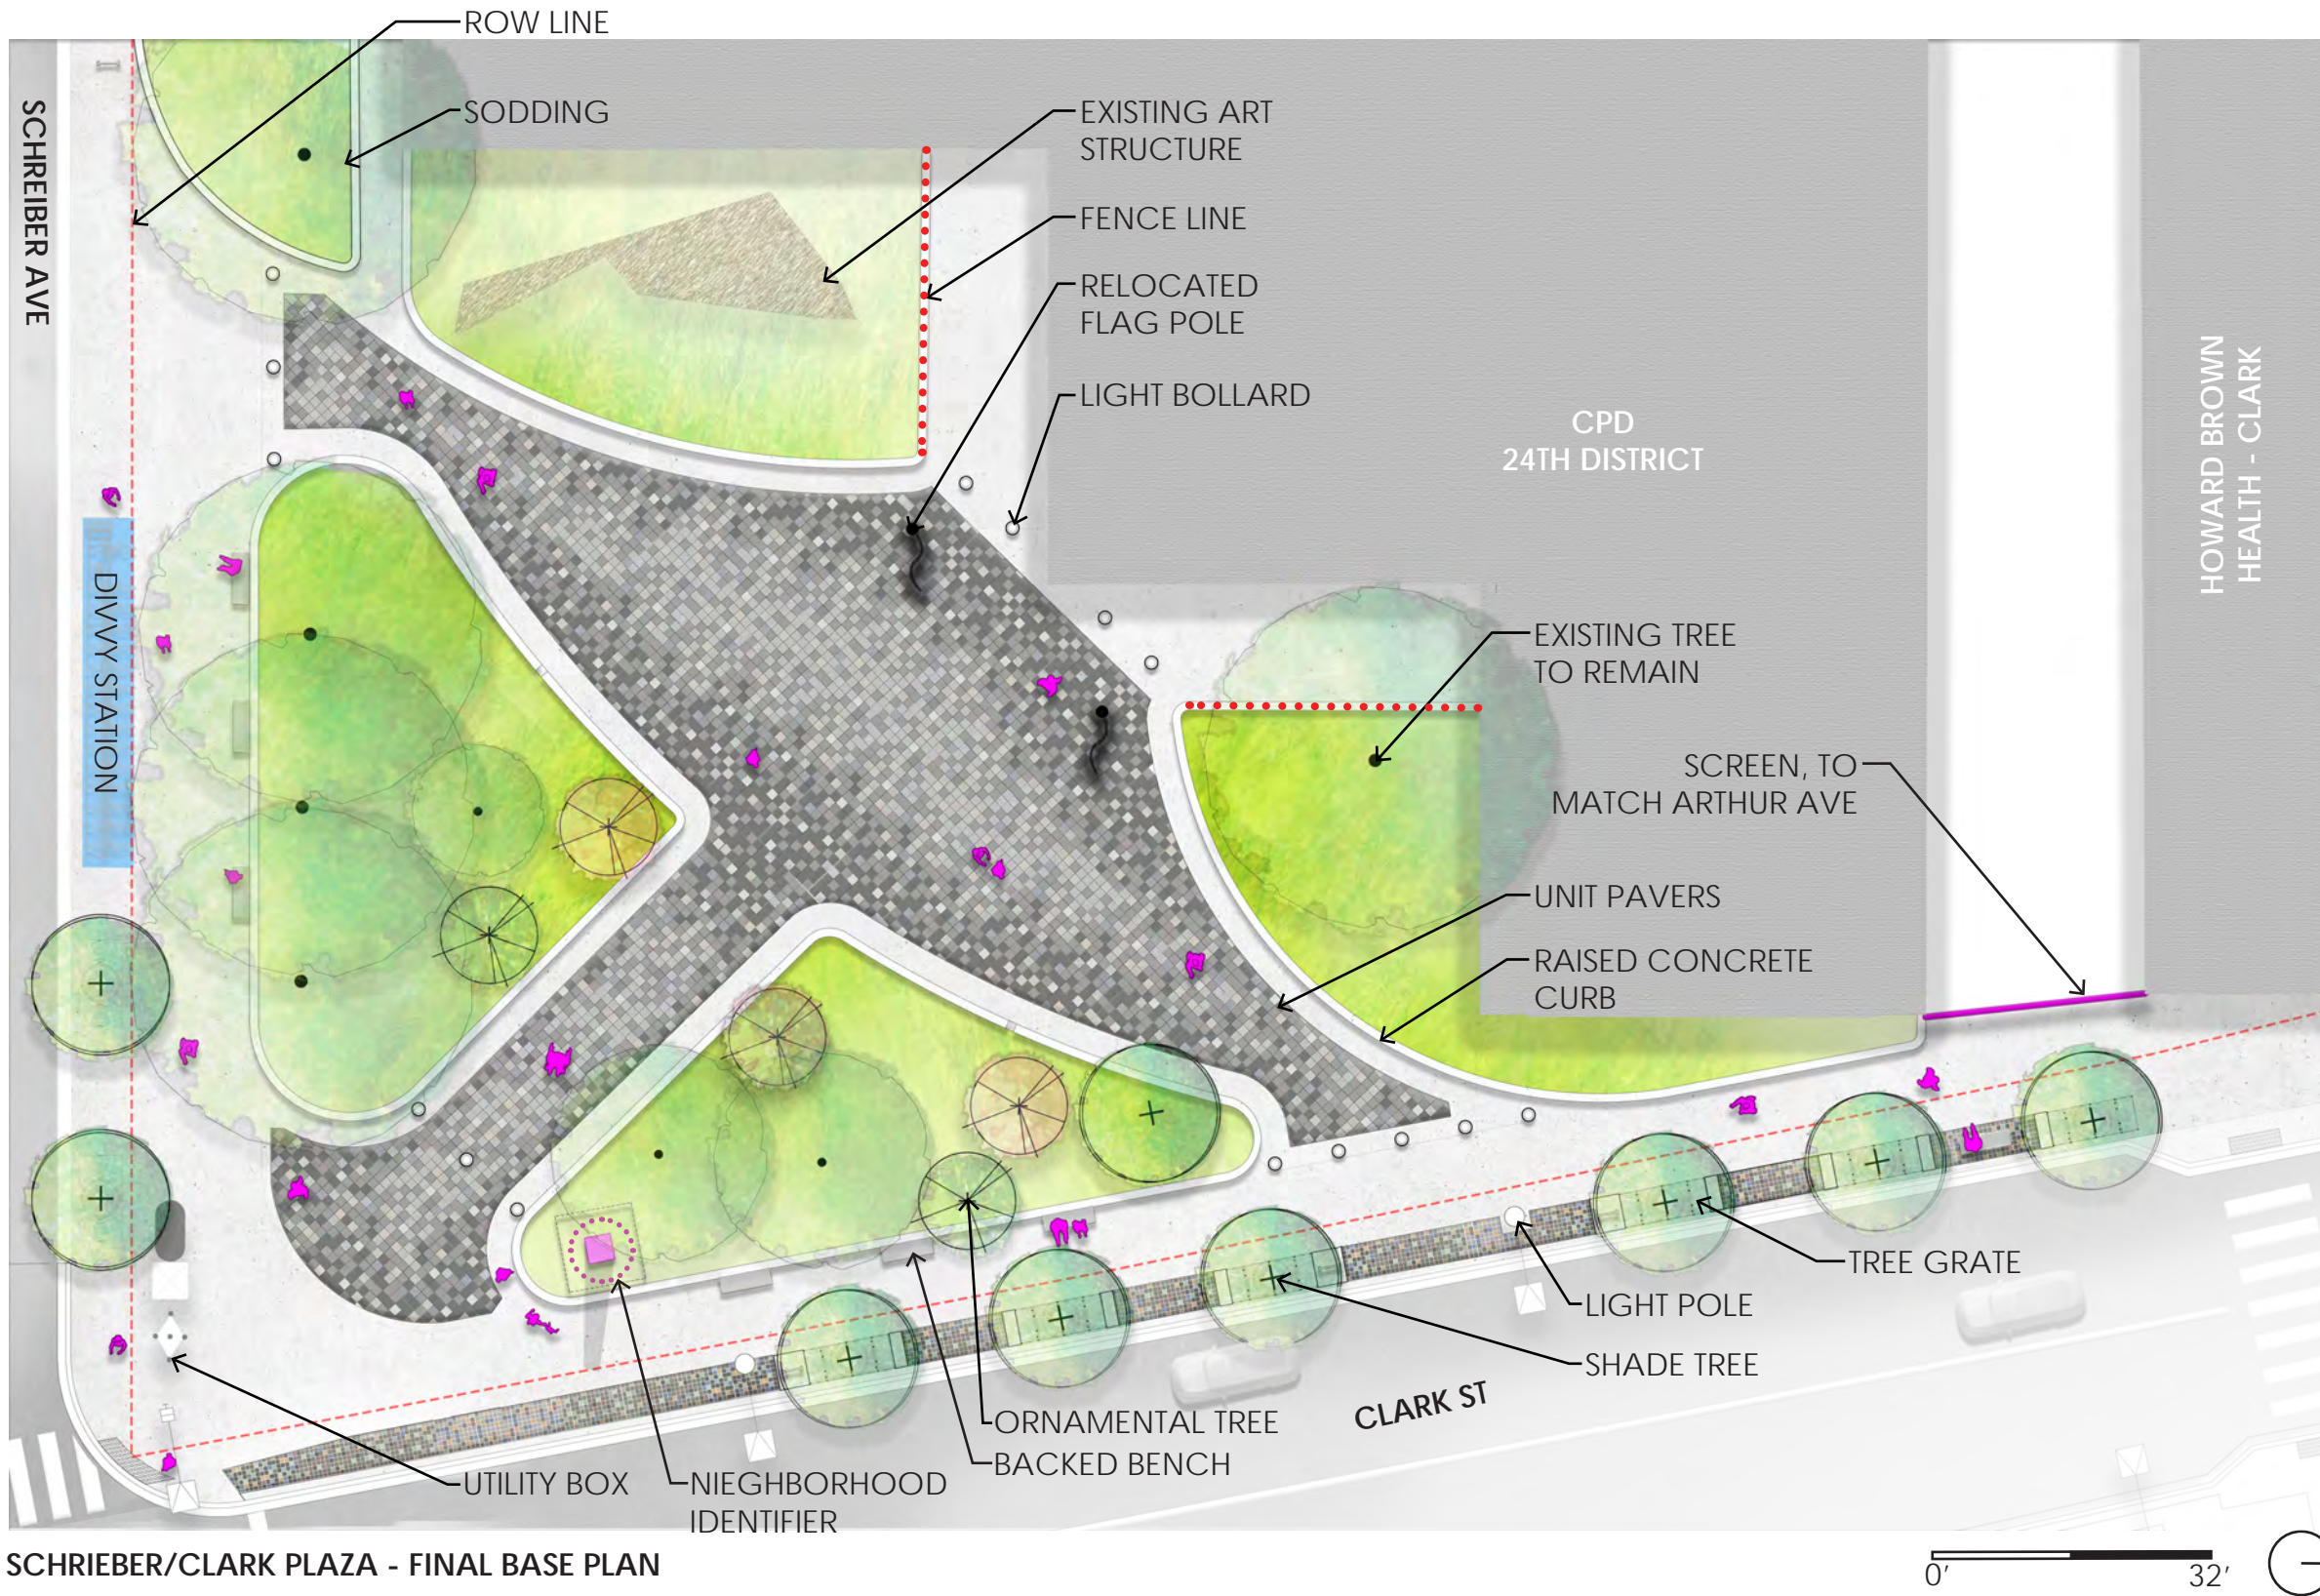

SCHREIBER/CLARK PLAZA - FINAL BASE PLAN



LIGHT BOLLARD



BACKED BENCH