

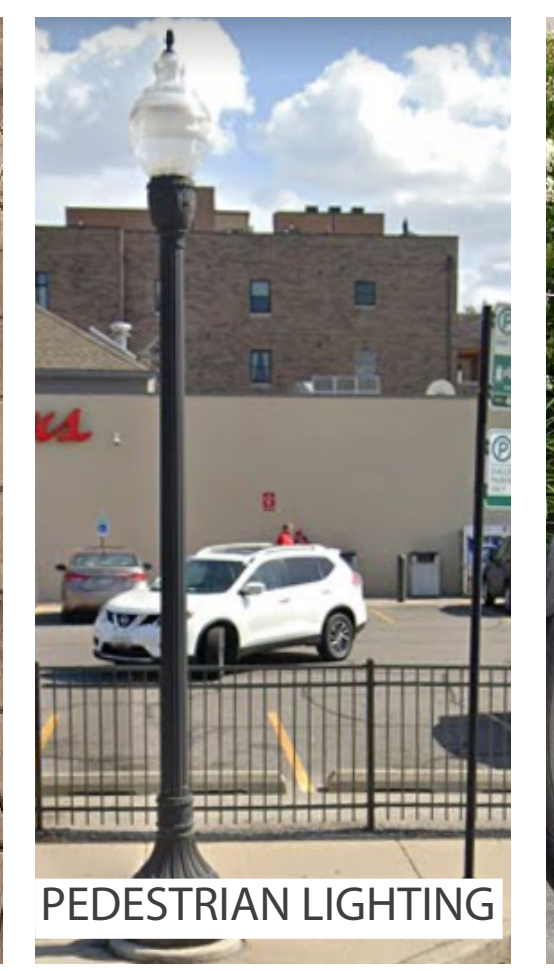





Overall Concept B

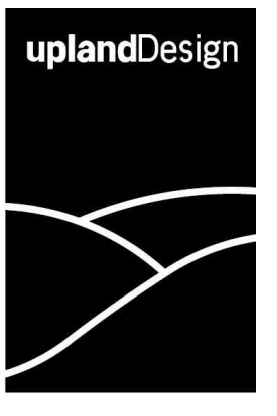


Catalpa Avenue Improvements

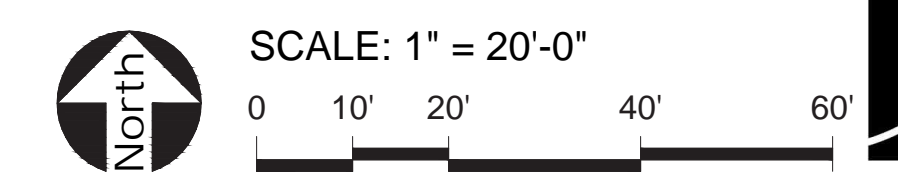


Seating Concept B

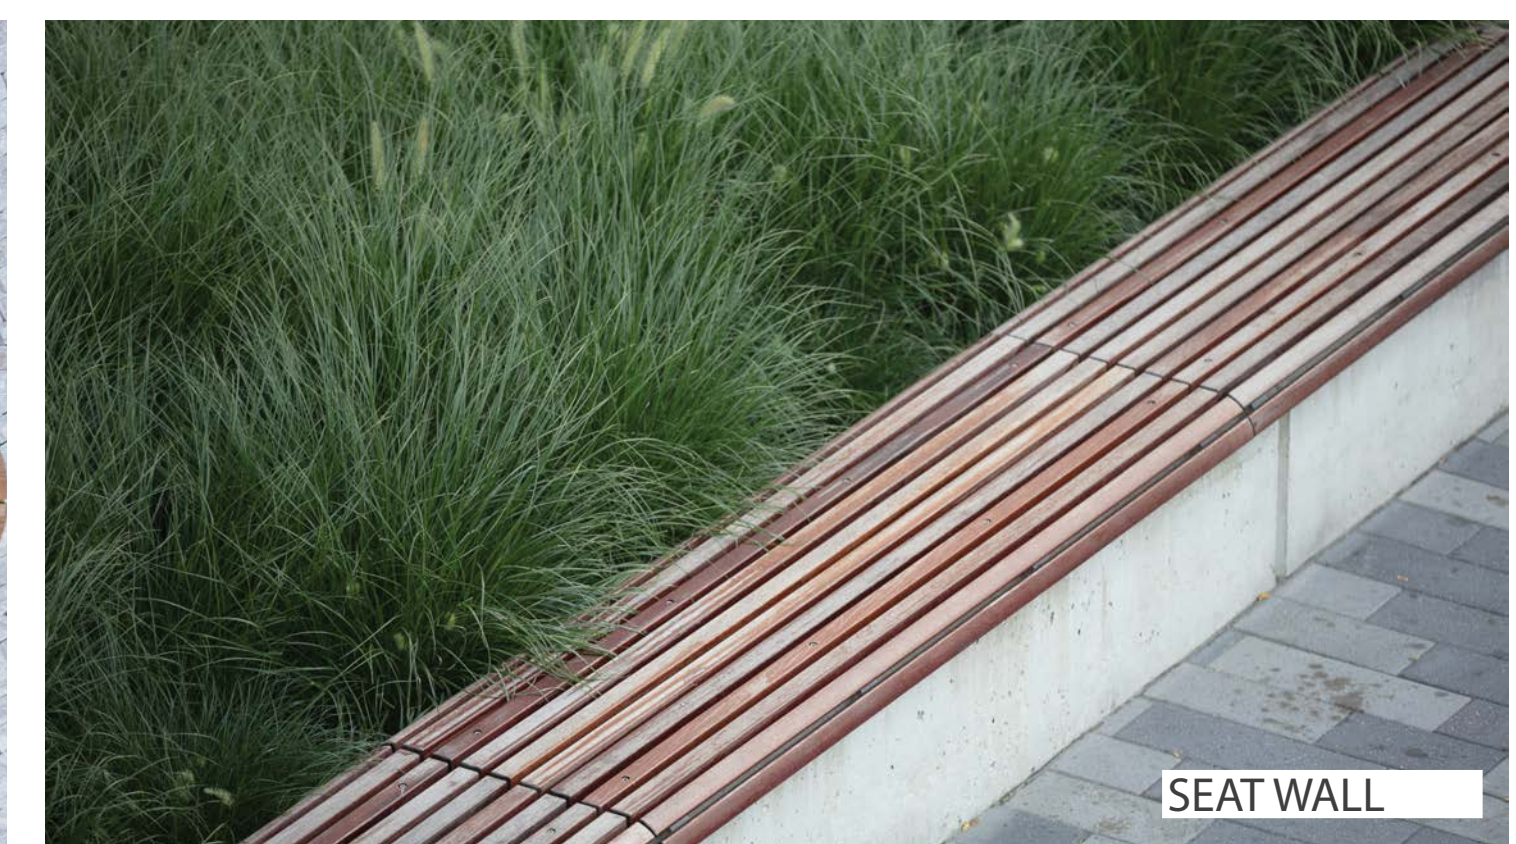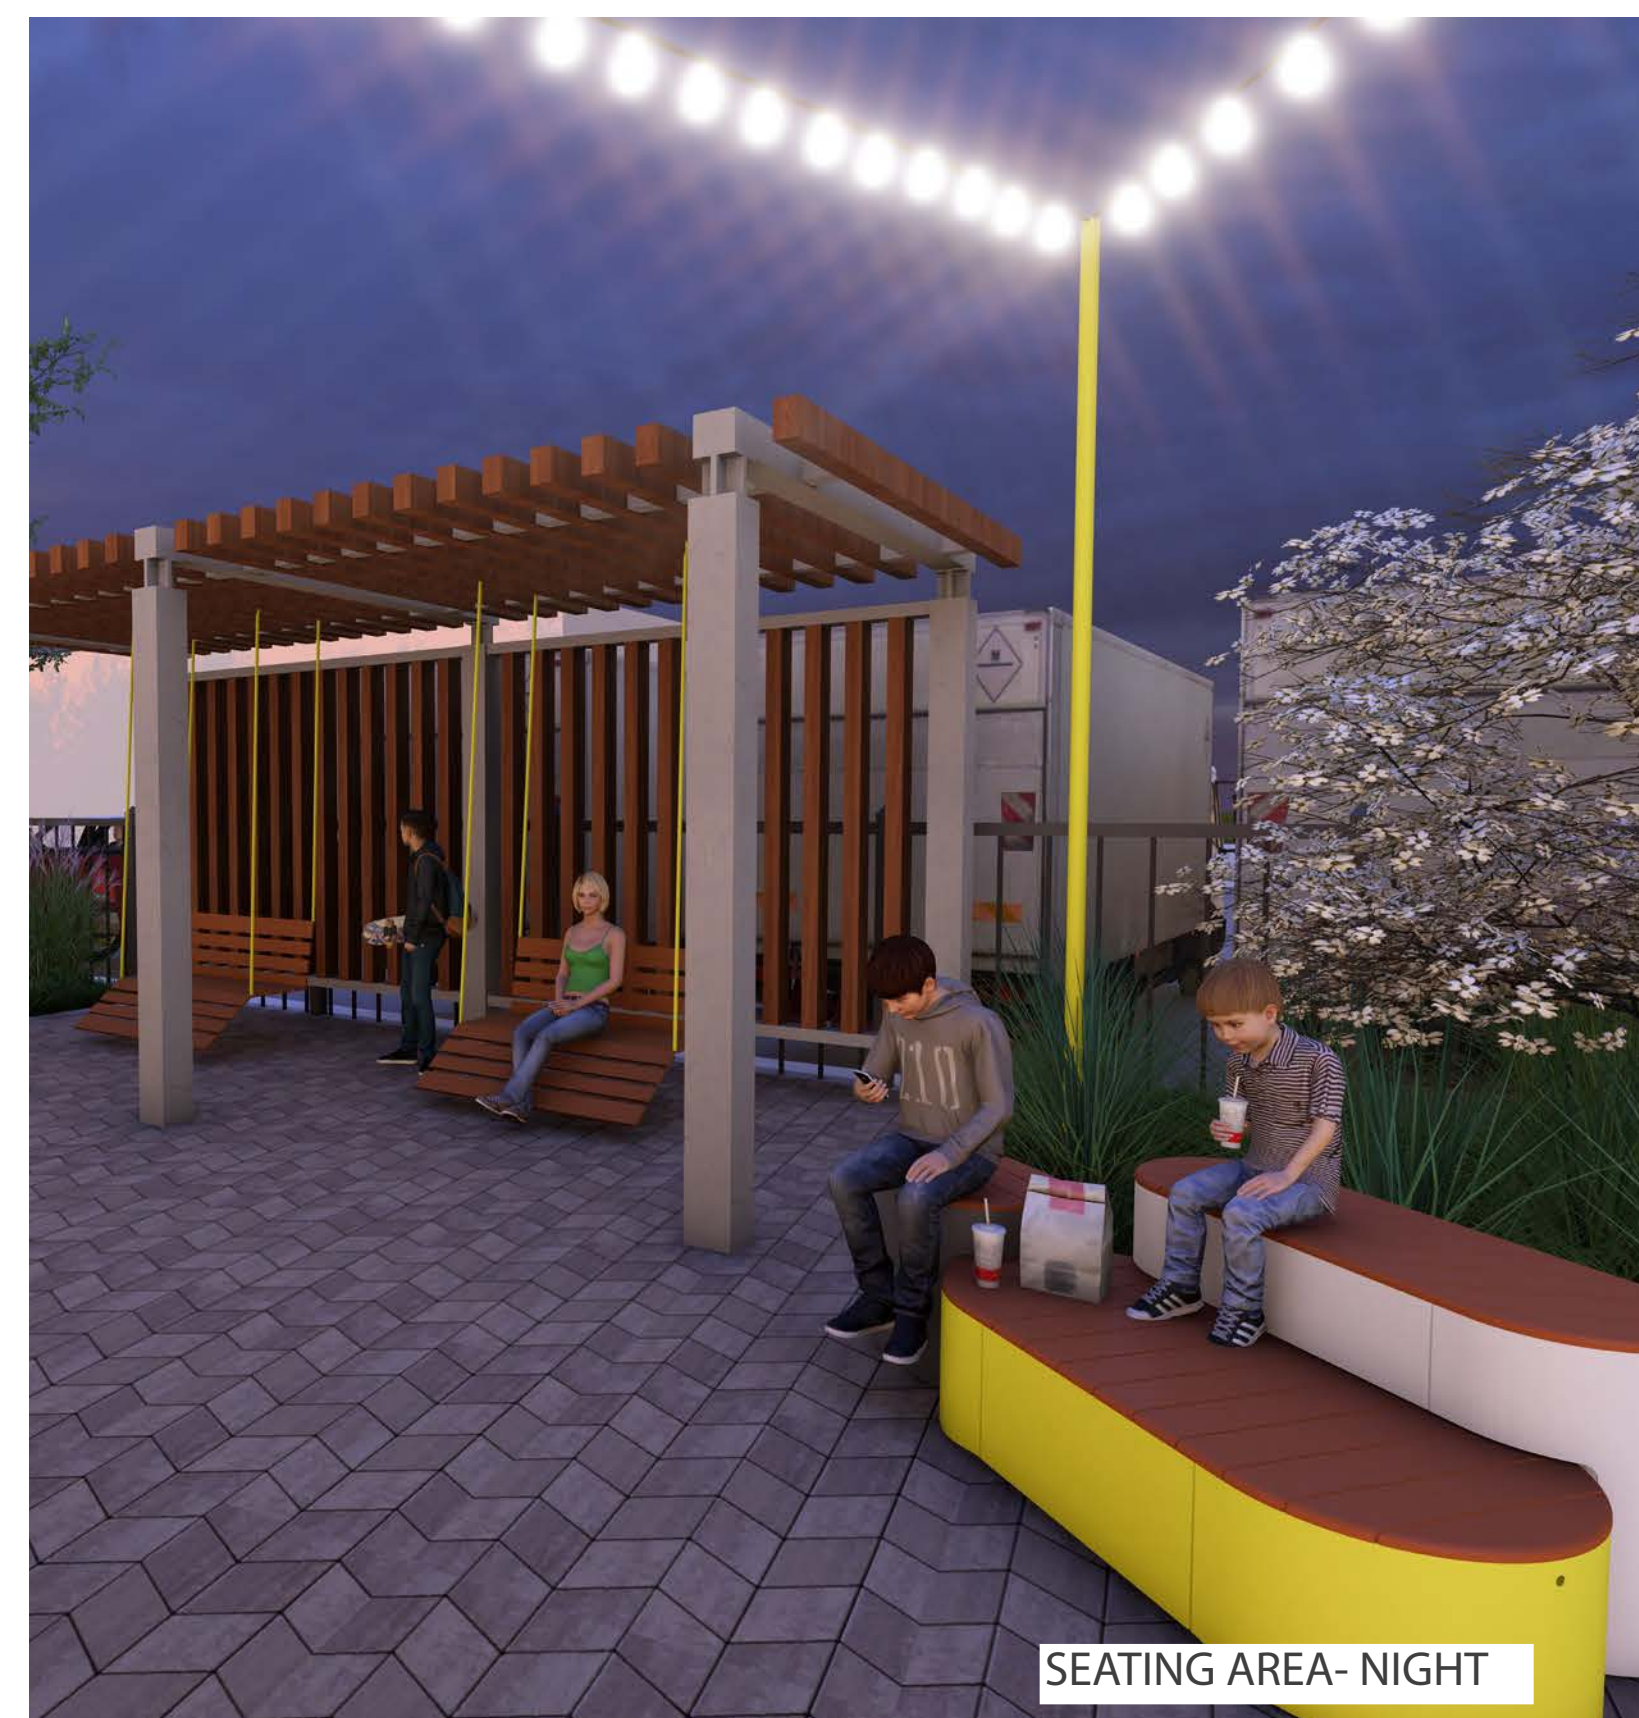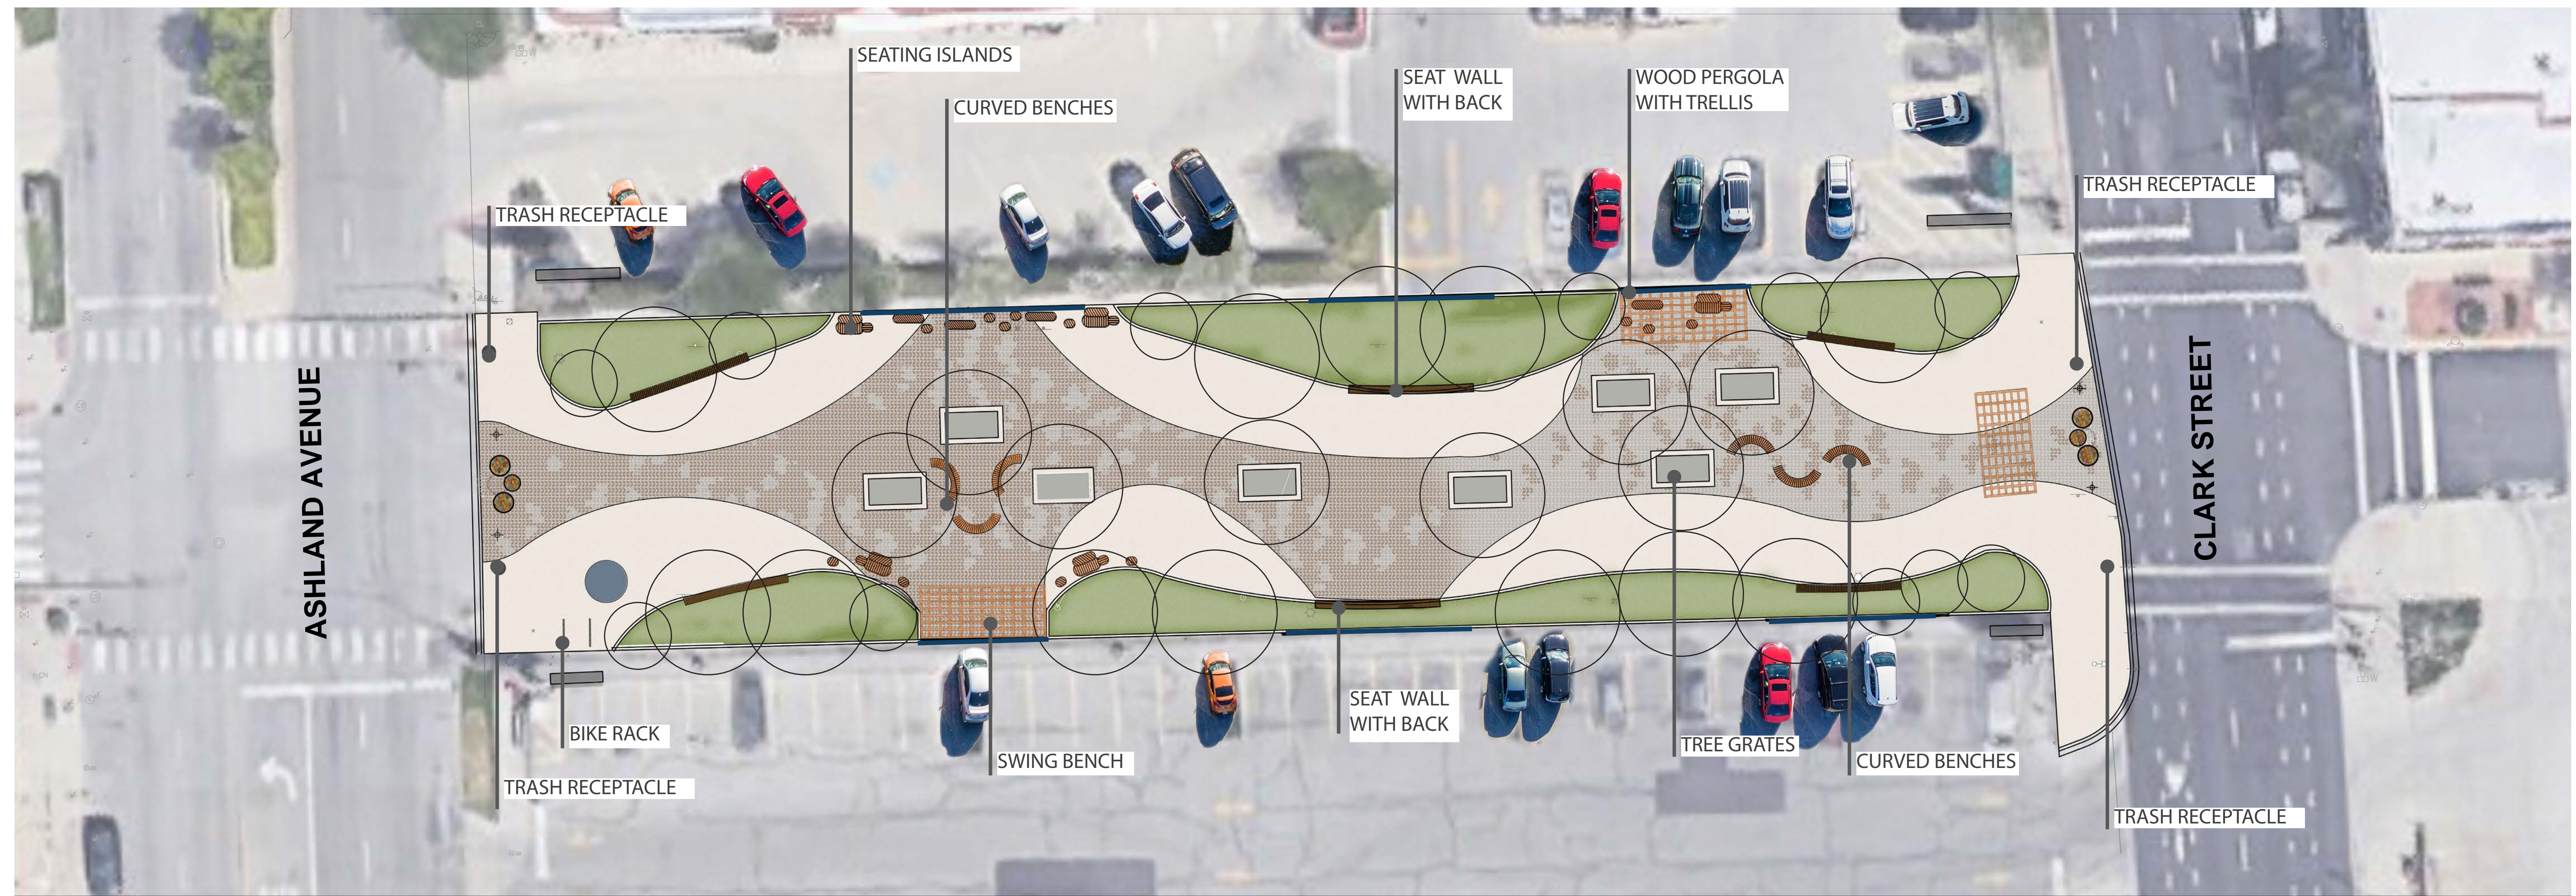

Landscape Concept B

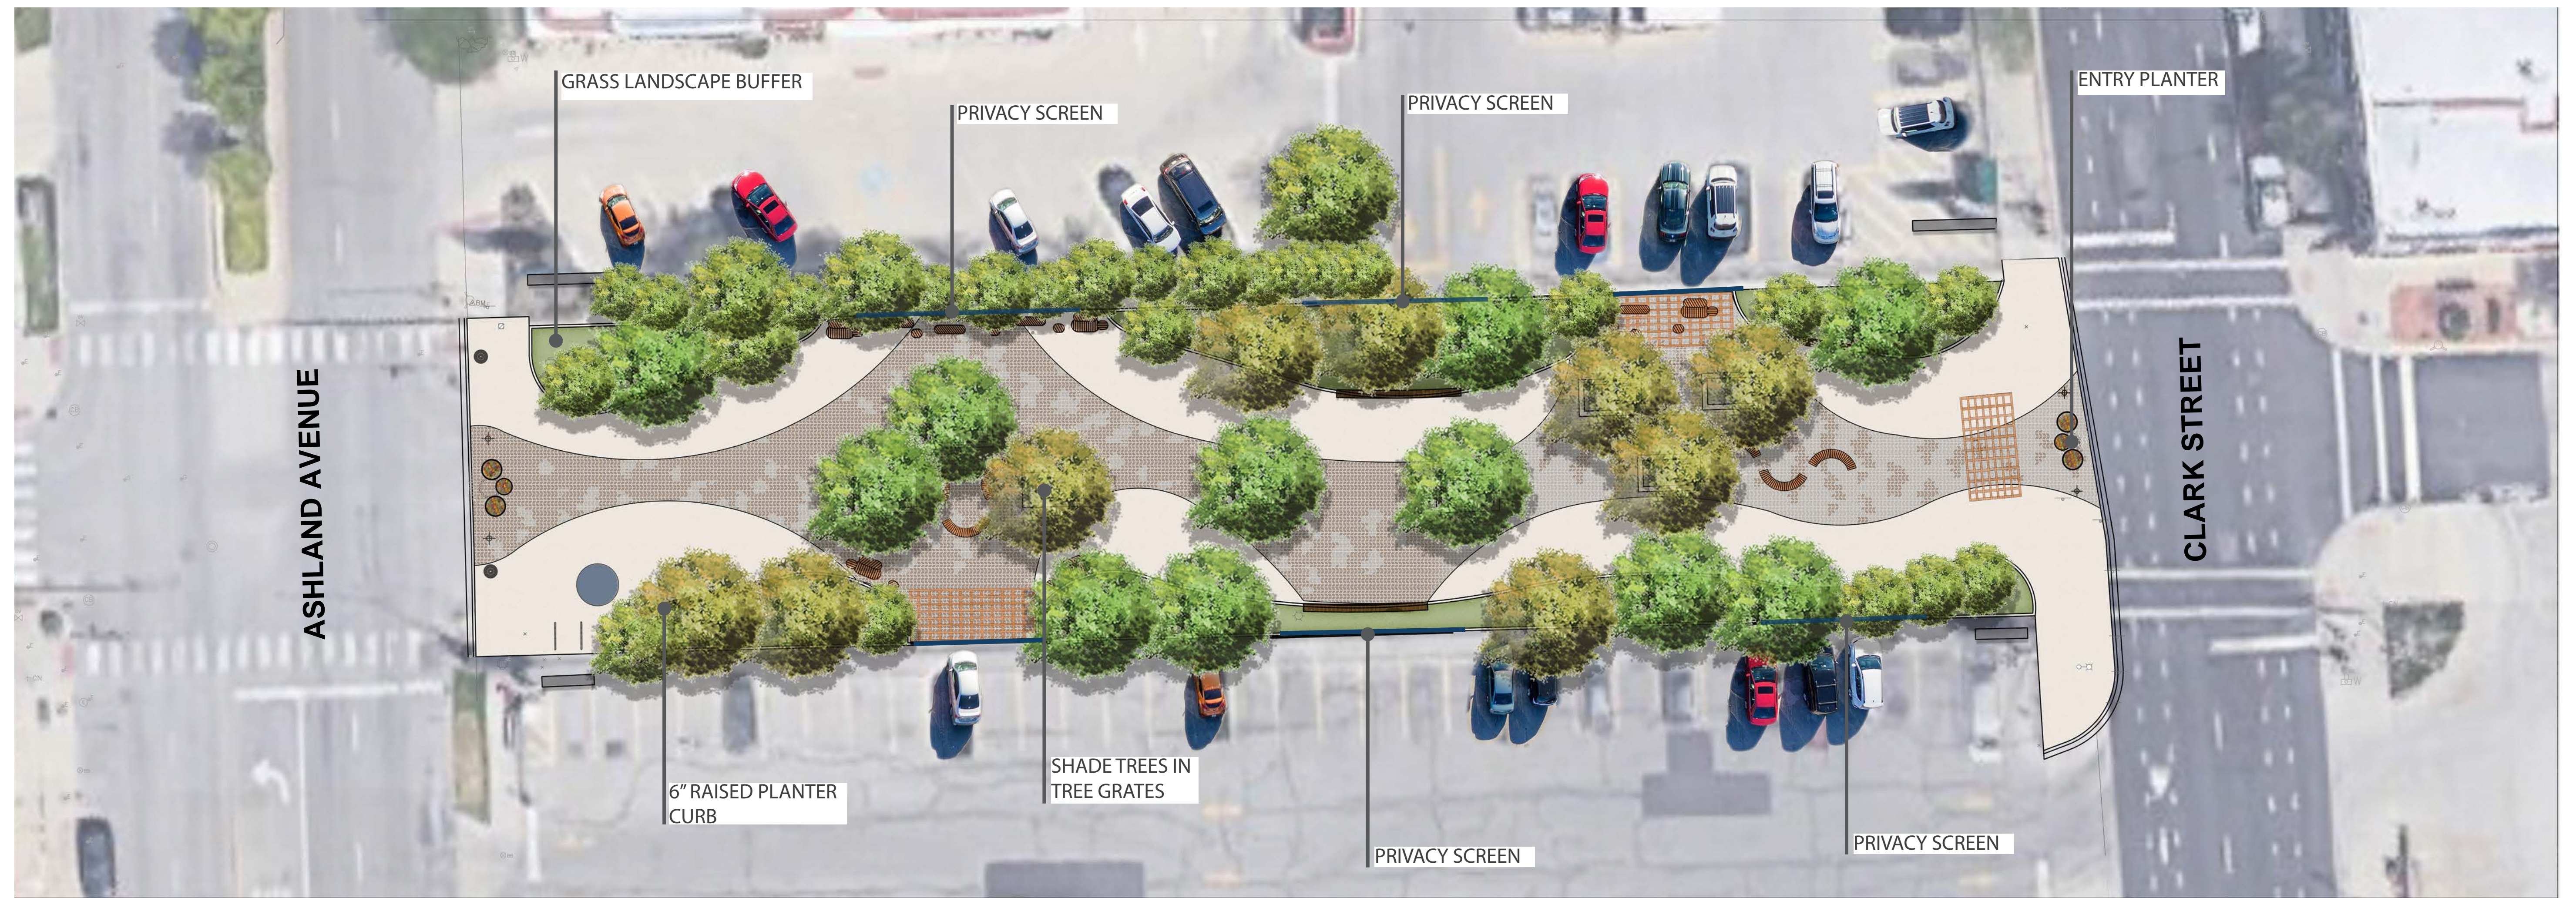

Potential Market Layout Concept B

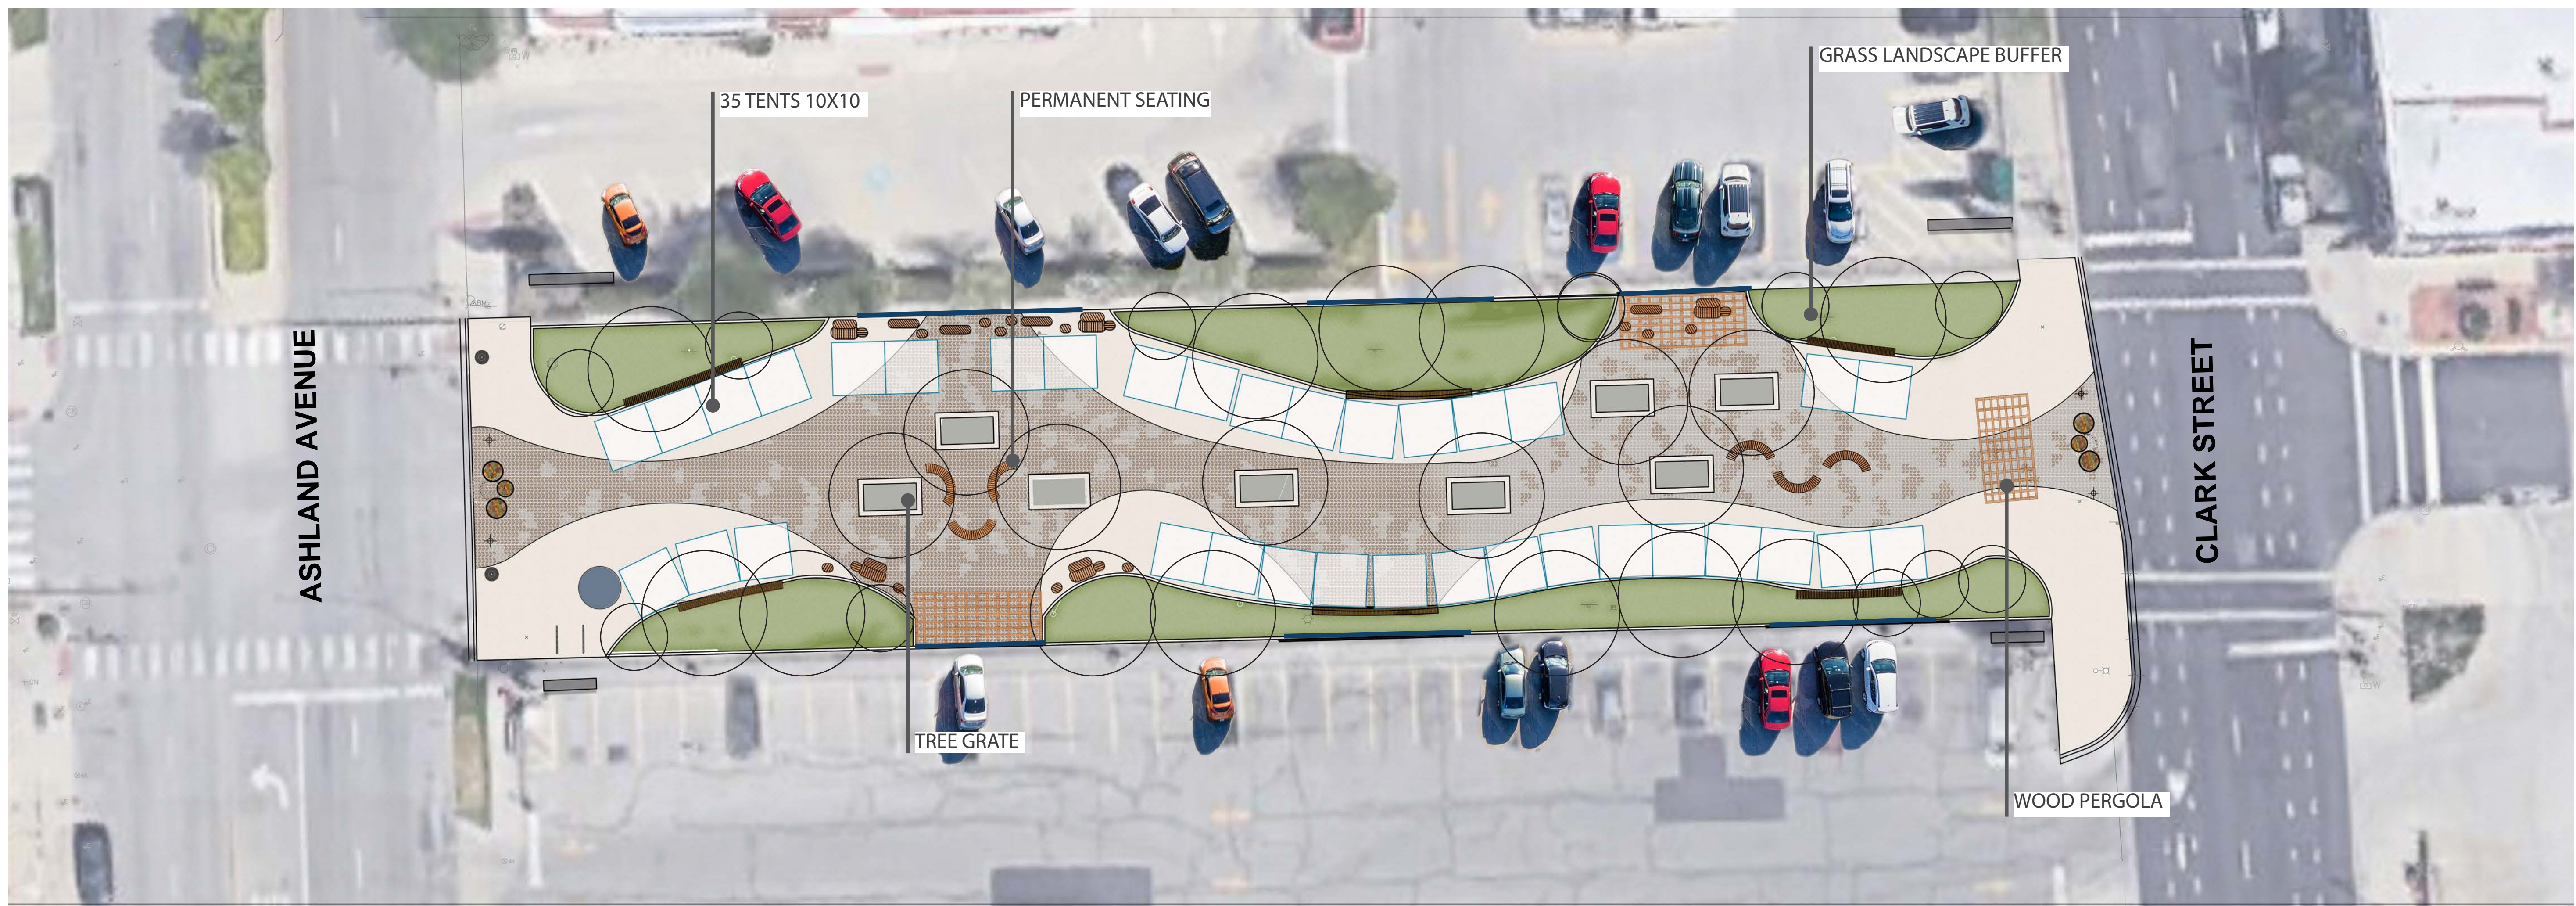

FARMERS MARKET



NEW MARKET AREA